




6 BATH HOUSE - EAST ELEVATION
 SCALE 1/4" = 1'0"

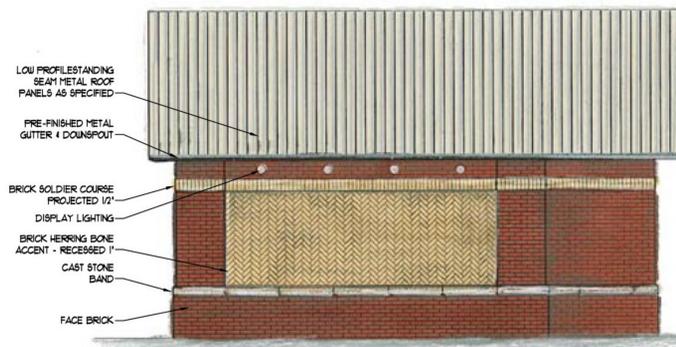


5 BATH HOUSE - NORTH ELEVATION
 SCALE 1/4" = 1'0"

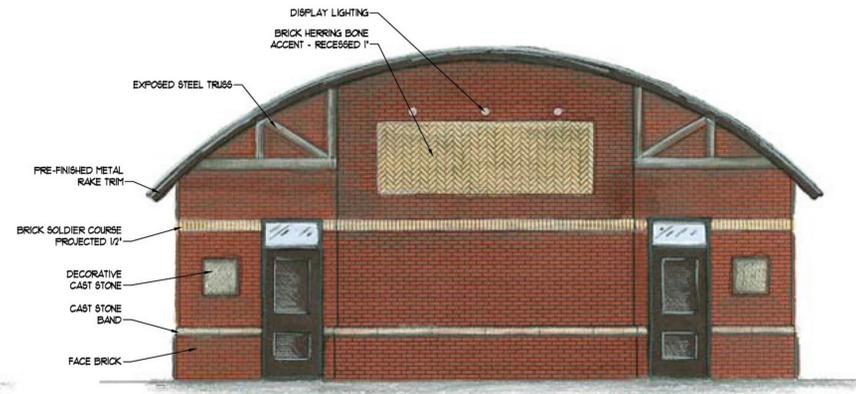

4 BATH HOUSE - WEST ELEVATION
 SCALE 1/4" = 1'0"

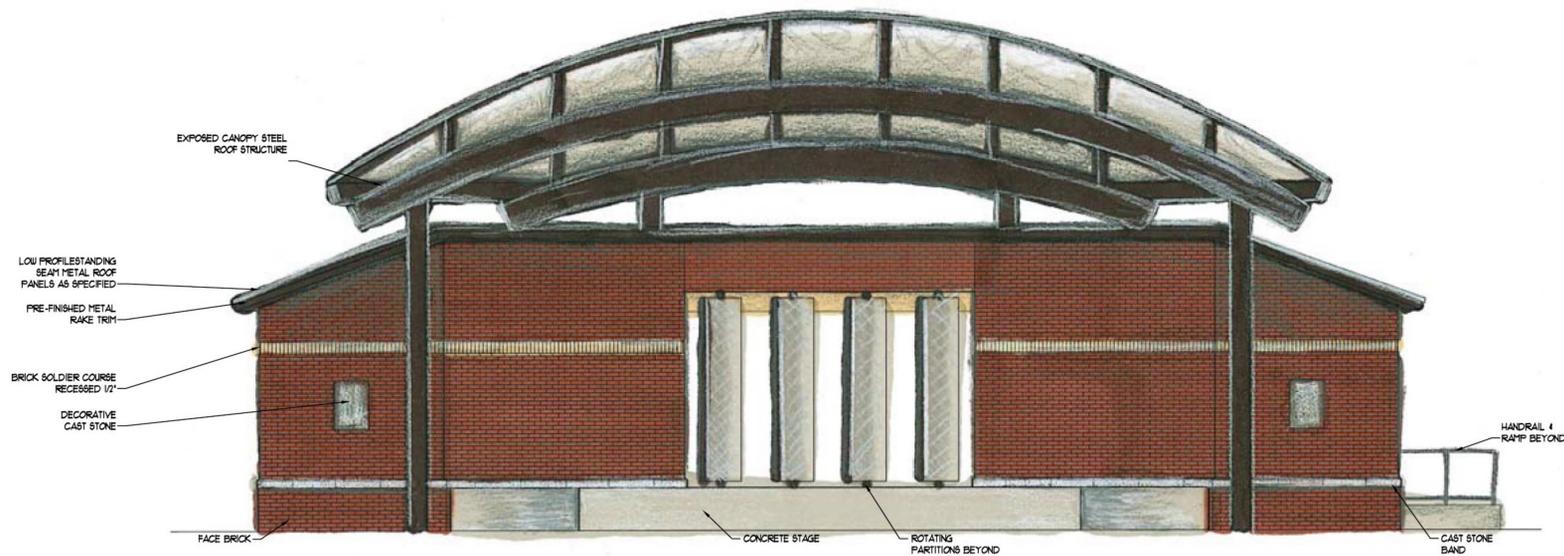

3 AMPHITHEATER - EAST ELEVATION
 SCALE 1/4" = 1'0"

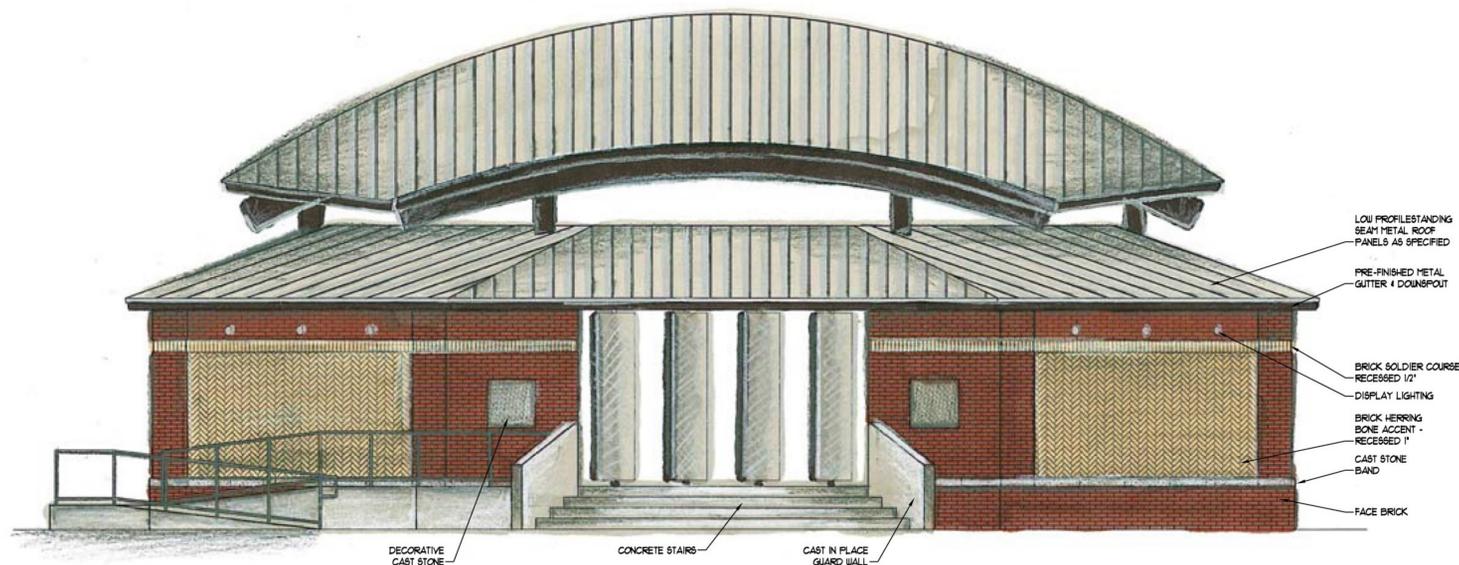

1 AMPHITHEATER - WEST ELEVATION
 SCALE 1/4" = 1'0"