


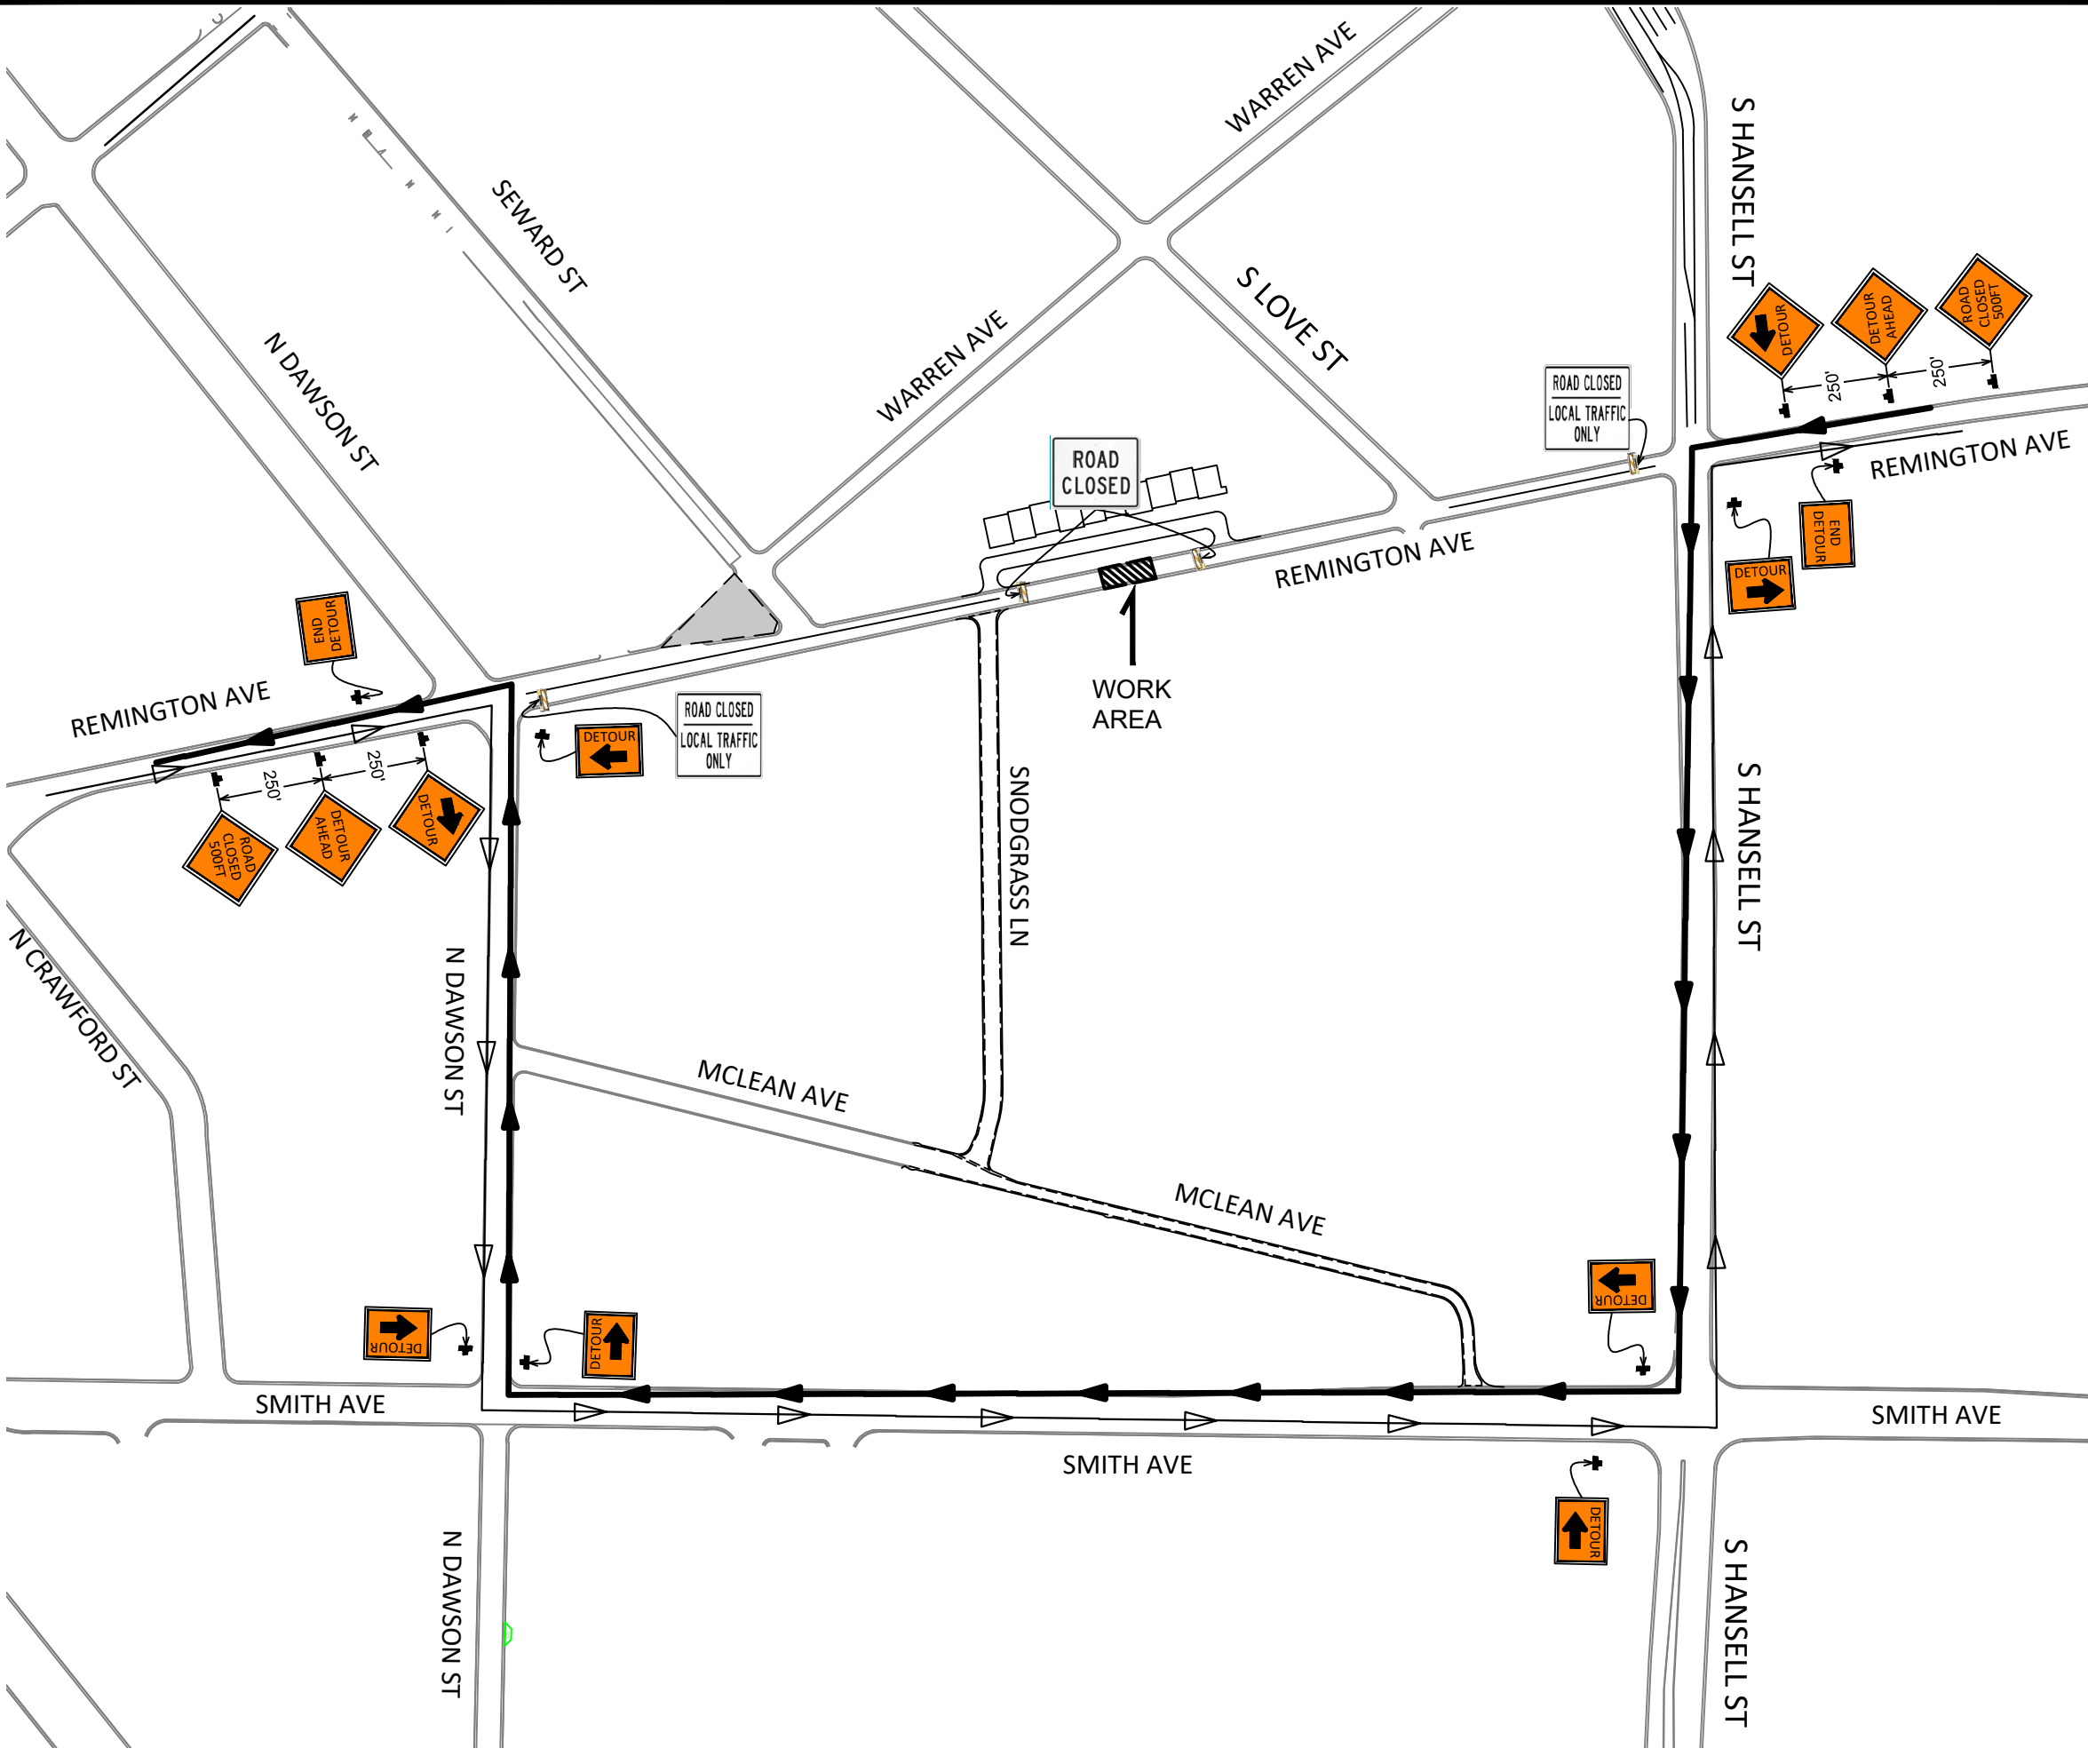












CLOSURE NOTES



-  CONE
-  WORK ZONE
-  CHANNELIZING
-  EAST BOUND TRAFFIC
-  WESTBOUND TRAFFIC
-  ARROW BOARD
-  LEFT LANE CLOSED AHEAD
-  RIGHT LANE CLOSED AHEAD
-  ADVANCE WARNING 500FT
-  ADVANCE WARNING 1000FT
-  DETOUR
-  LOCAL TRAFFIC ONLY
-  BARRICADE

DETOUR PLAN

CITY OF THOMASVILLE  
ENGINEERING DEPARTMENT  
P. O. BOX 1540  
THOMASVILLE, GA 31799-1540  
PH: (229)227-7009  
FAX: (229)227-3268

REV.	DATE	BY	DESCRIPTION

JOB NO. \_\_\_\_\_  
DRAWN: LR  
CHECKED: TP  
SCALE: N.T.S.