

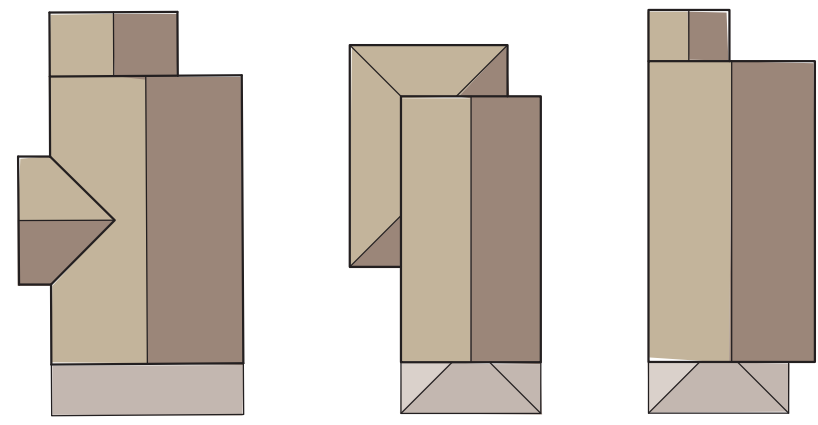


LEGEND


Single Family Home

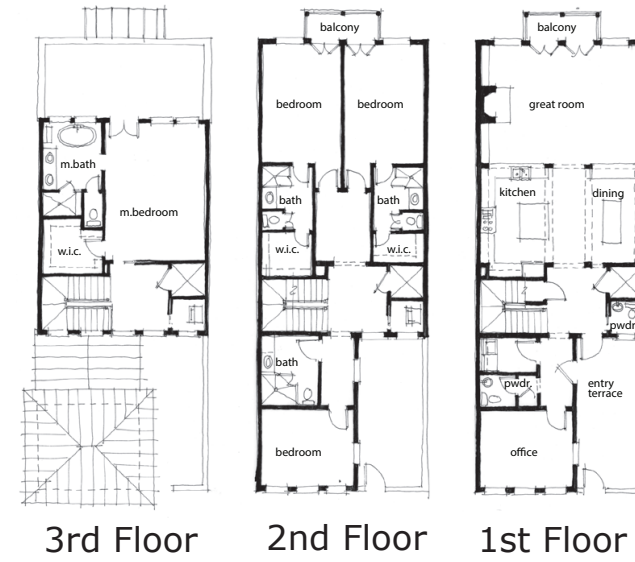

Attached Townhouses

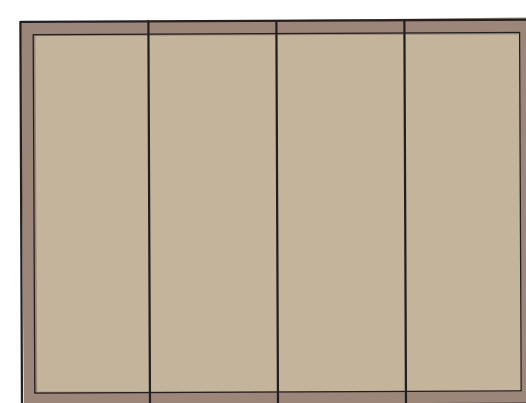

Vignetts provided by:
Allison Ramsey Architects

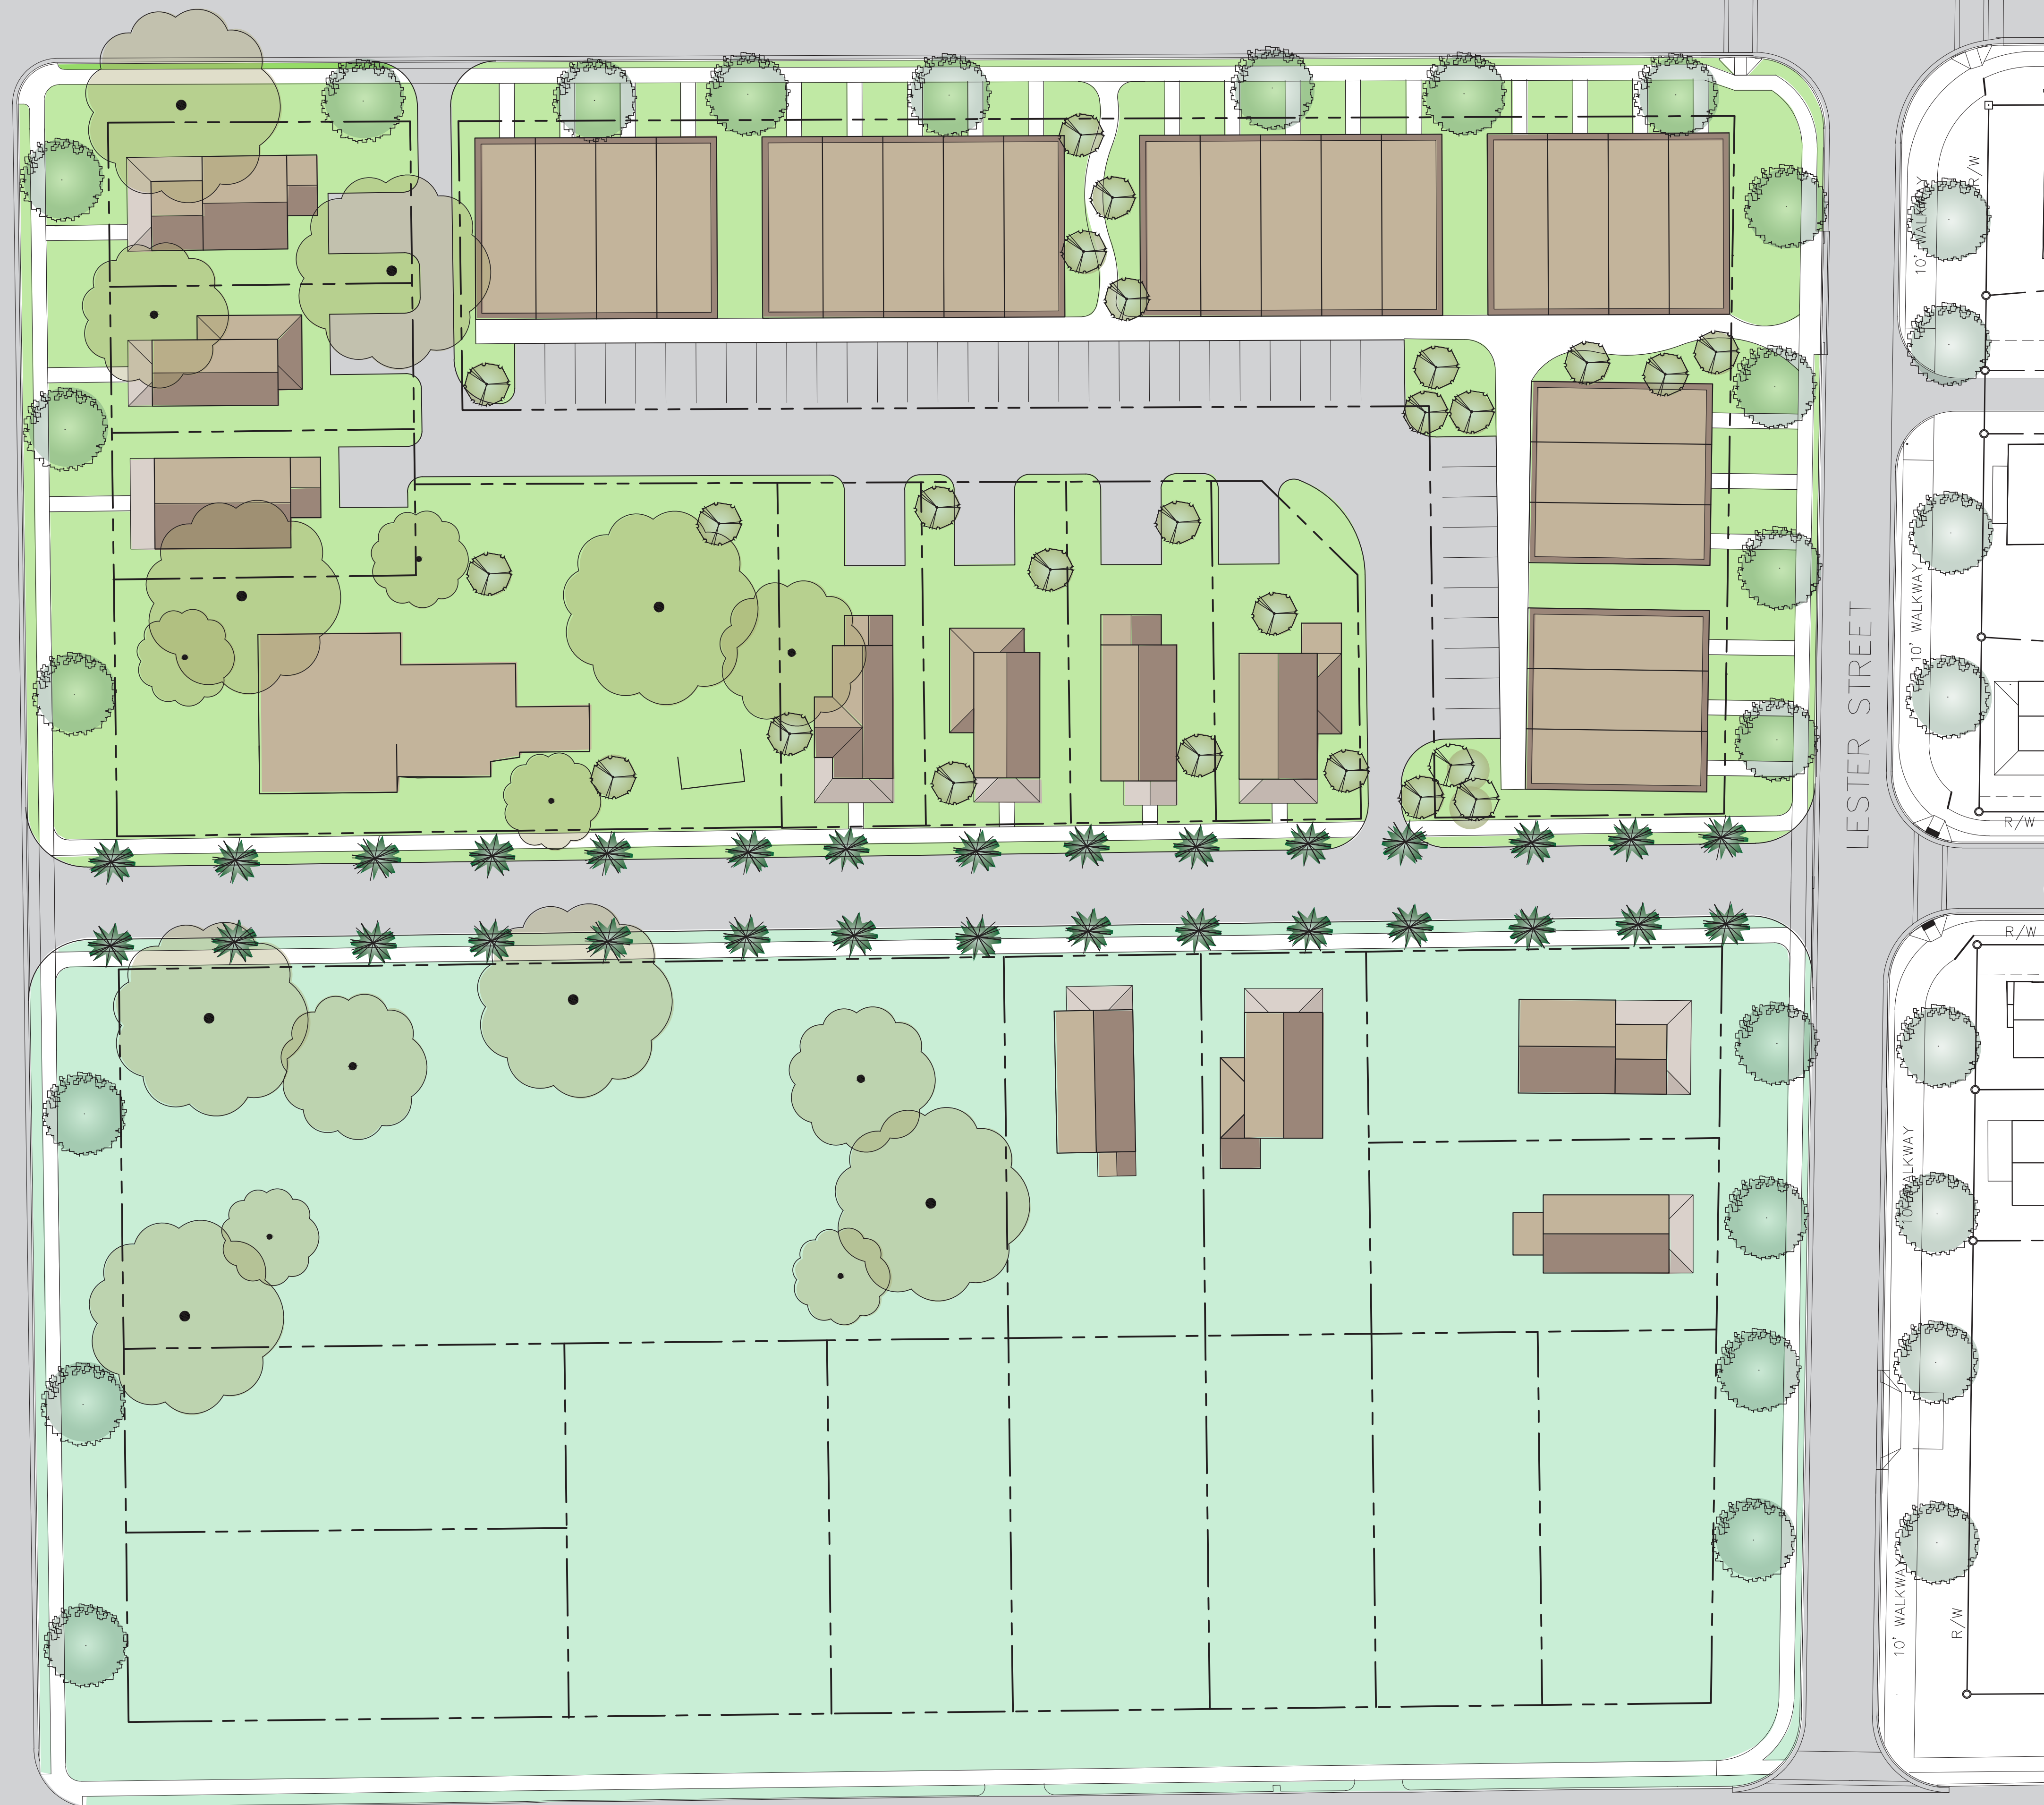

4/13/15

As Noted

STC

1430.02