
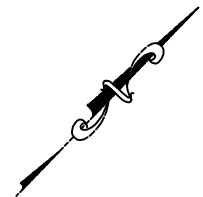
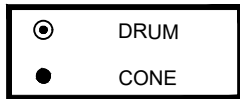


TRAFFIC CONTROL PLAN

CITY OF THOMASVILLE
ENGINEERING
DEPARTMENT
P. O. BOX 1540
THOMASVILLE, GA
31799-1540
PH: (229)227-7009
FAX: (229)227-3268

REV.	DATE	BY	DESCRIPTION

JOB NO.:
DRAWN: LR
CHECKED: TP
SCALE: N.T.S.

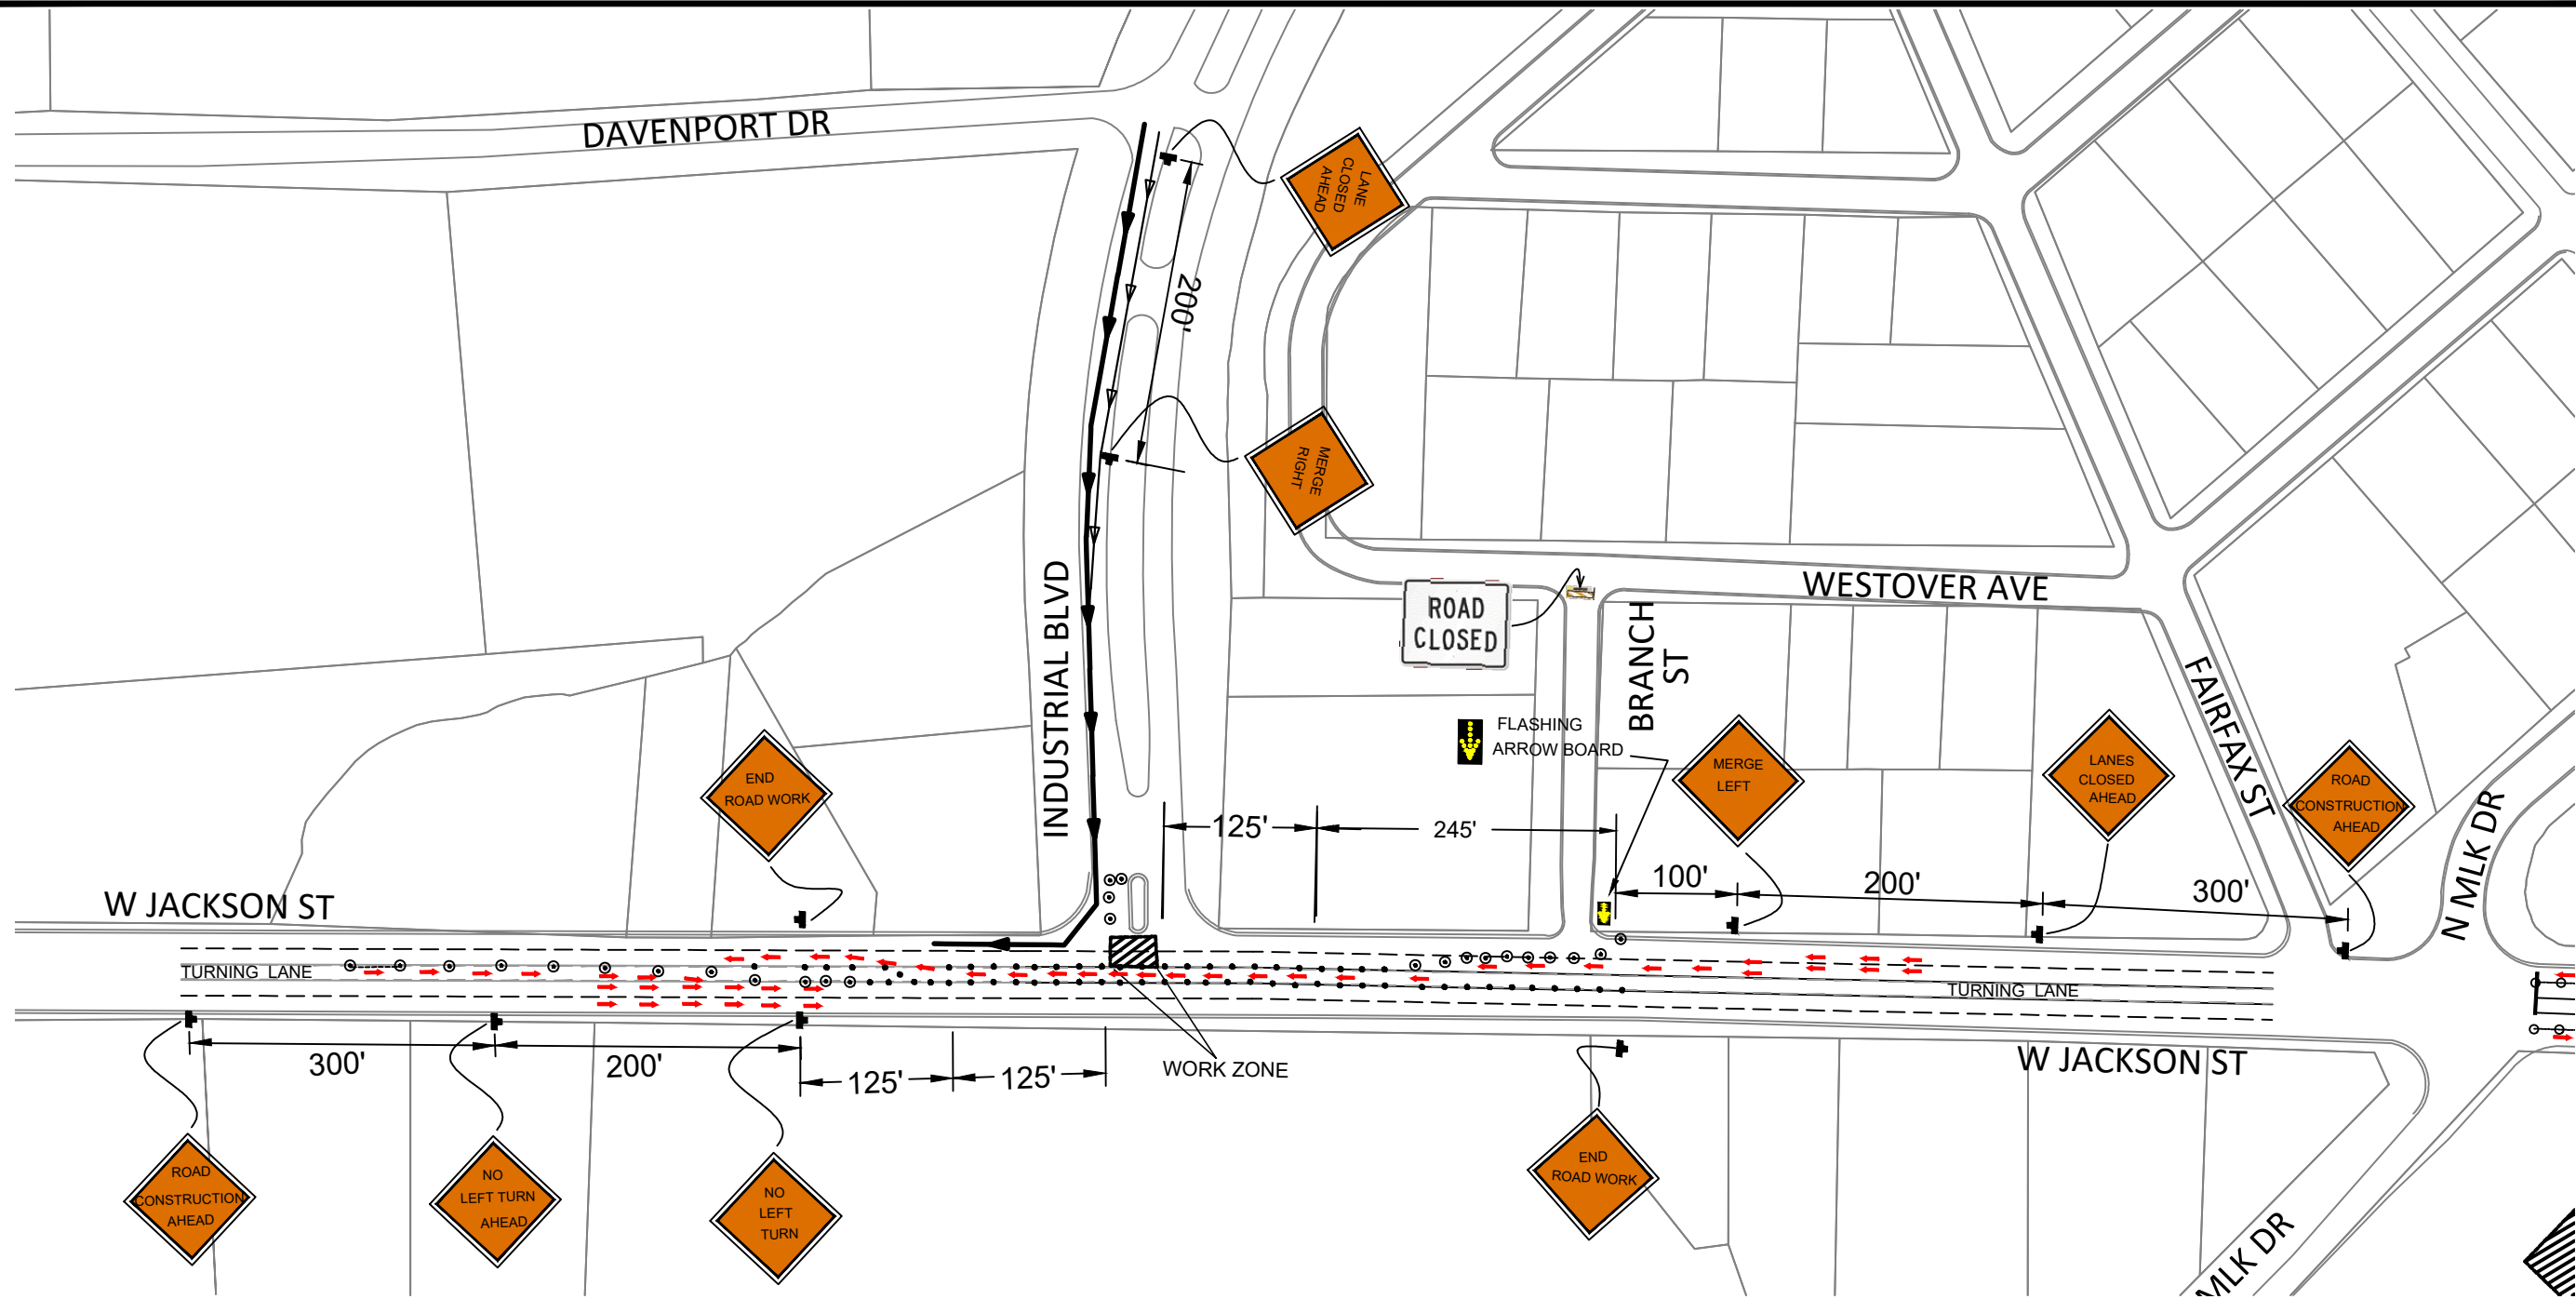

CLOSURE NOTES

- DRUM
- CONE
- WORK ZONE
- CHANNELIZING
- ⇨ EAST BOUND TRAFFIC
- ⇩ WESTBOUND TRAFFIC
- ARROW BOARD
- ◇ LEFT LANE CLOSED AHEAD
- ◇ RIGHT LANE CLOSED AHEAD

- ◇ ROAD CLOSED 500FT ADVANCE WARNING
- ◇ ROAD CLOSED 1000FT ADVANCE WARNING
- ➡ DETOUR DETOUR
- ◇ ROAD CLOSED LOCAL TRAFFIC ONLY LOCAL TRAFFIC
- BARRICADE BARRICADE